


Typical Roadway Section

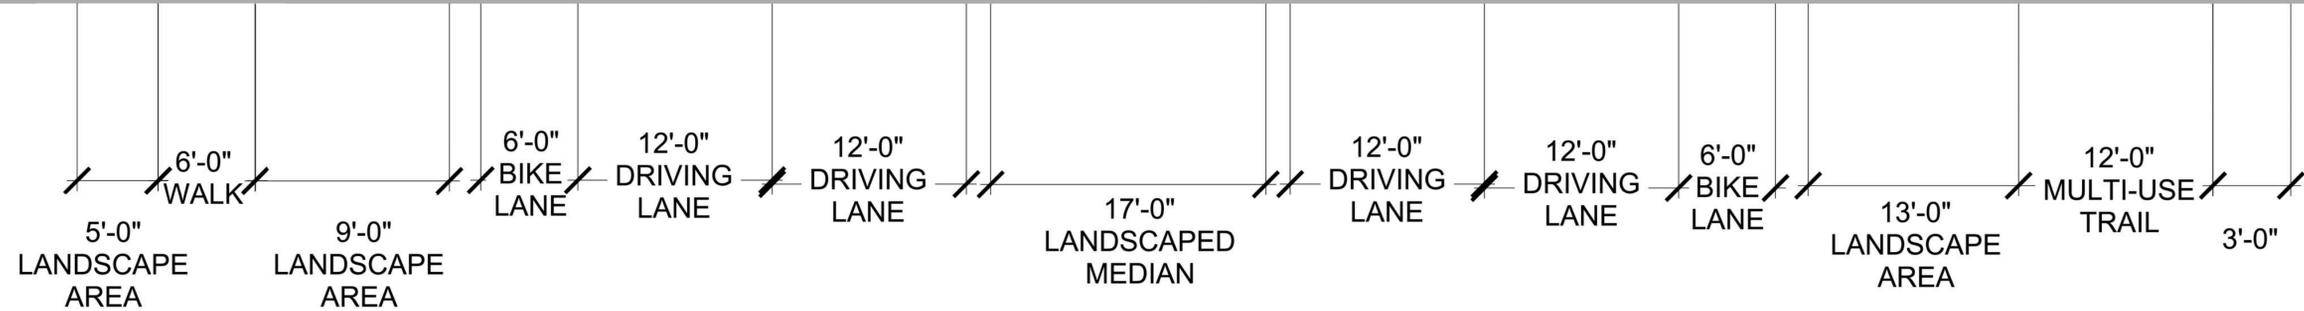

Southern Boulevard

Preliminary Design Project

PW1384 (CN A301040)

MRWM
LANDSCAPE ARCHITECTS

