

 


DARK GREY

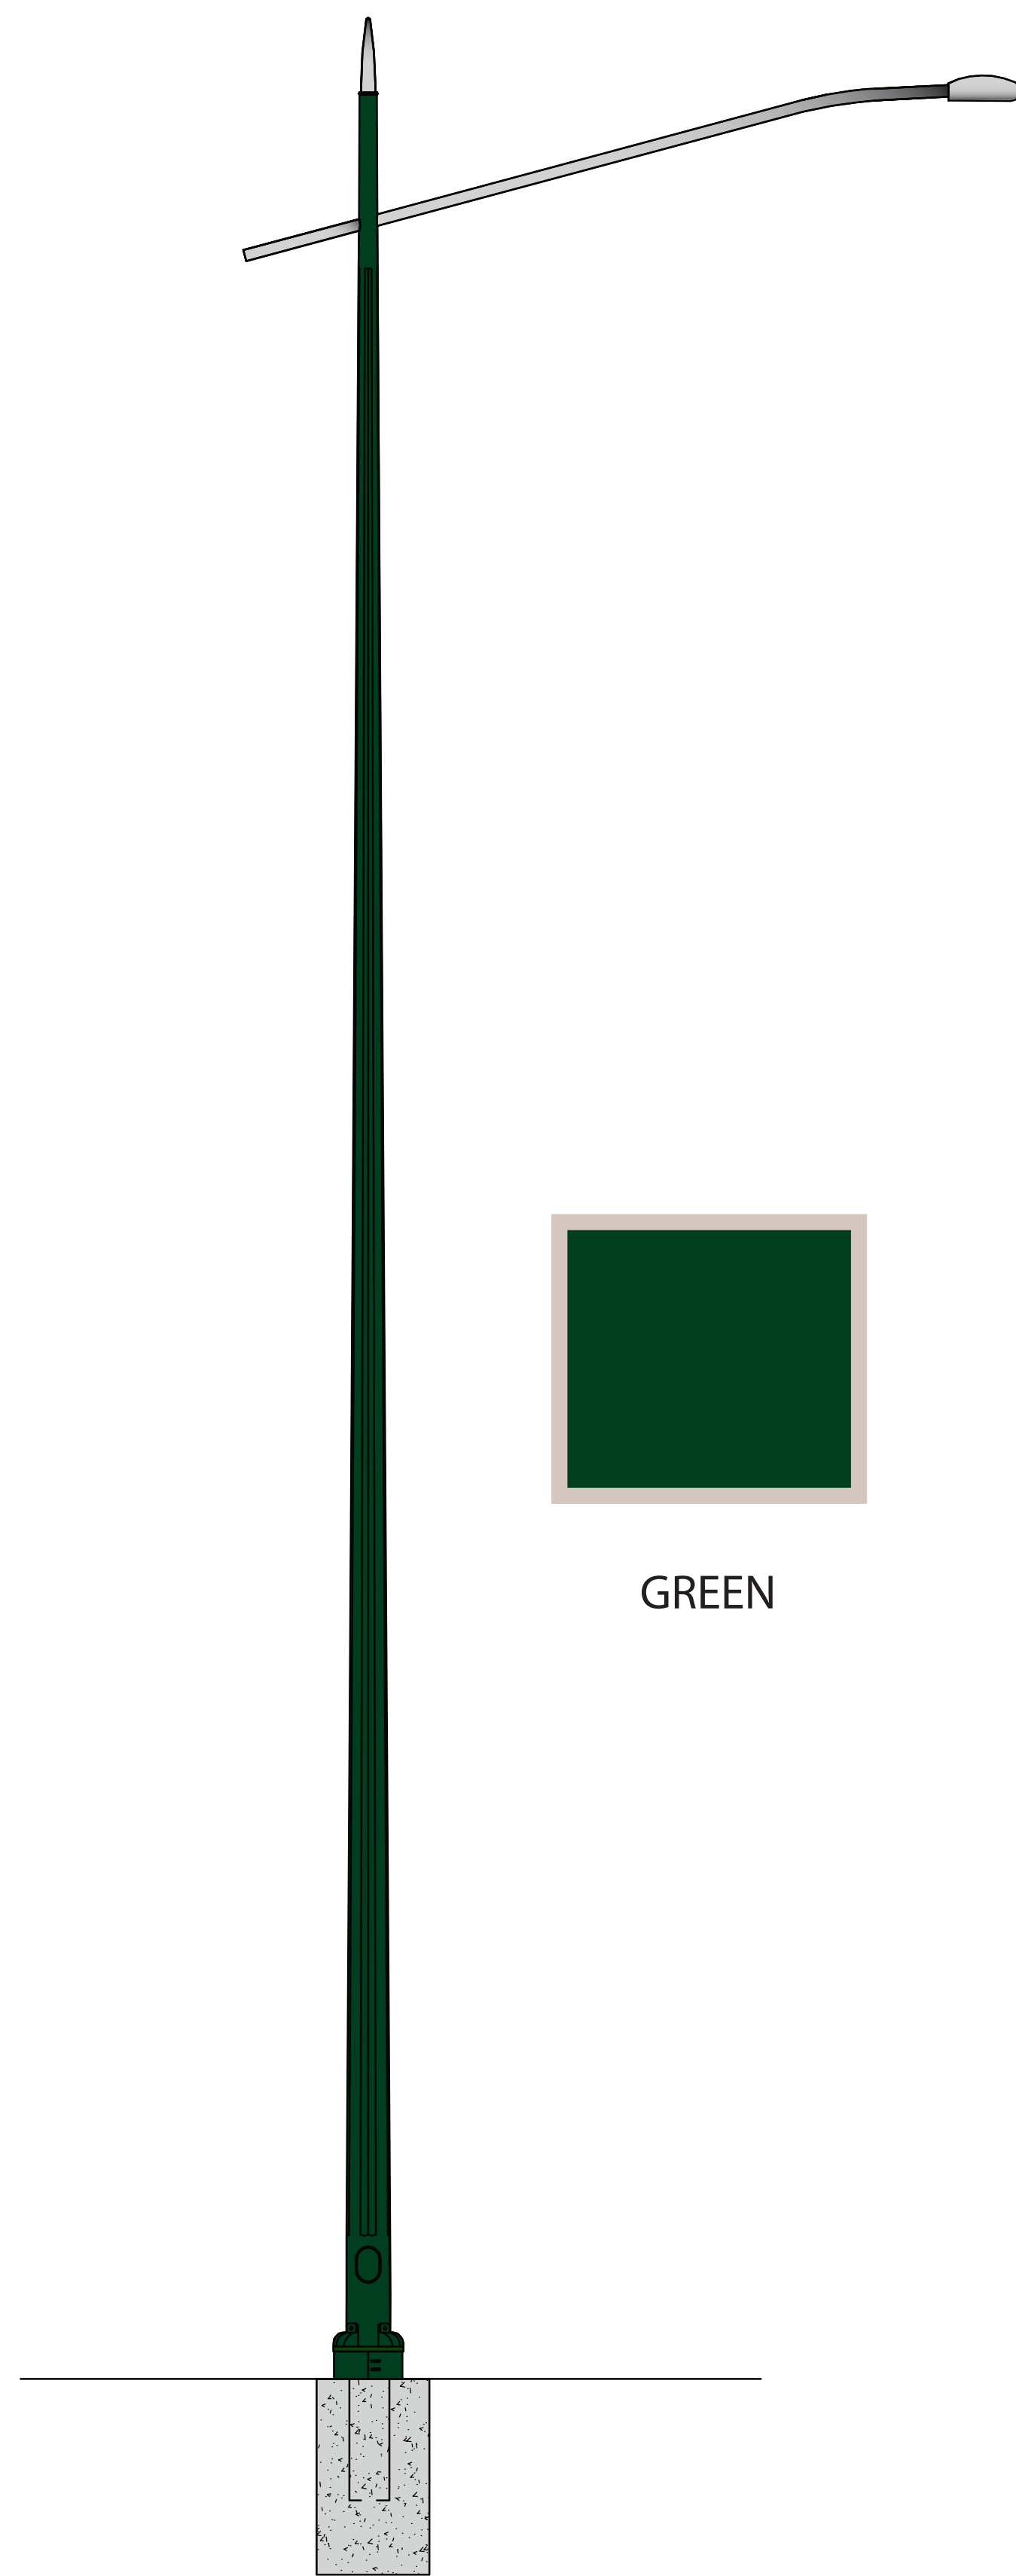

GREEN

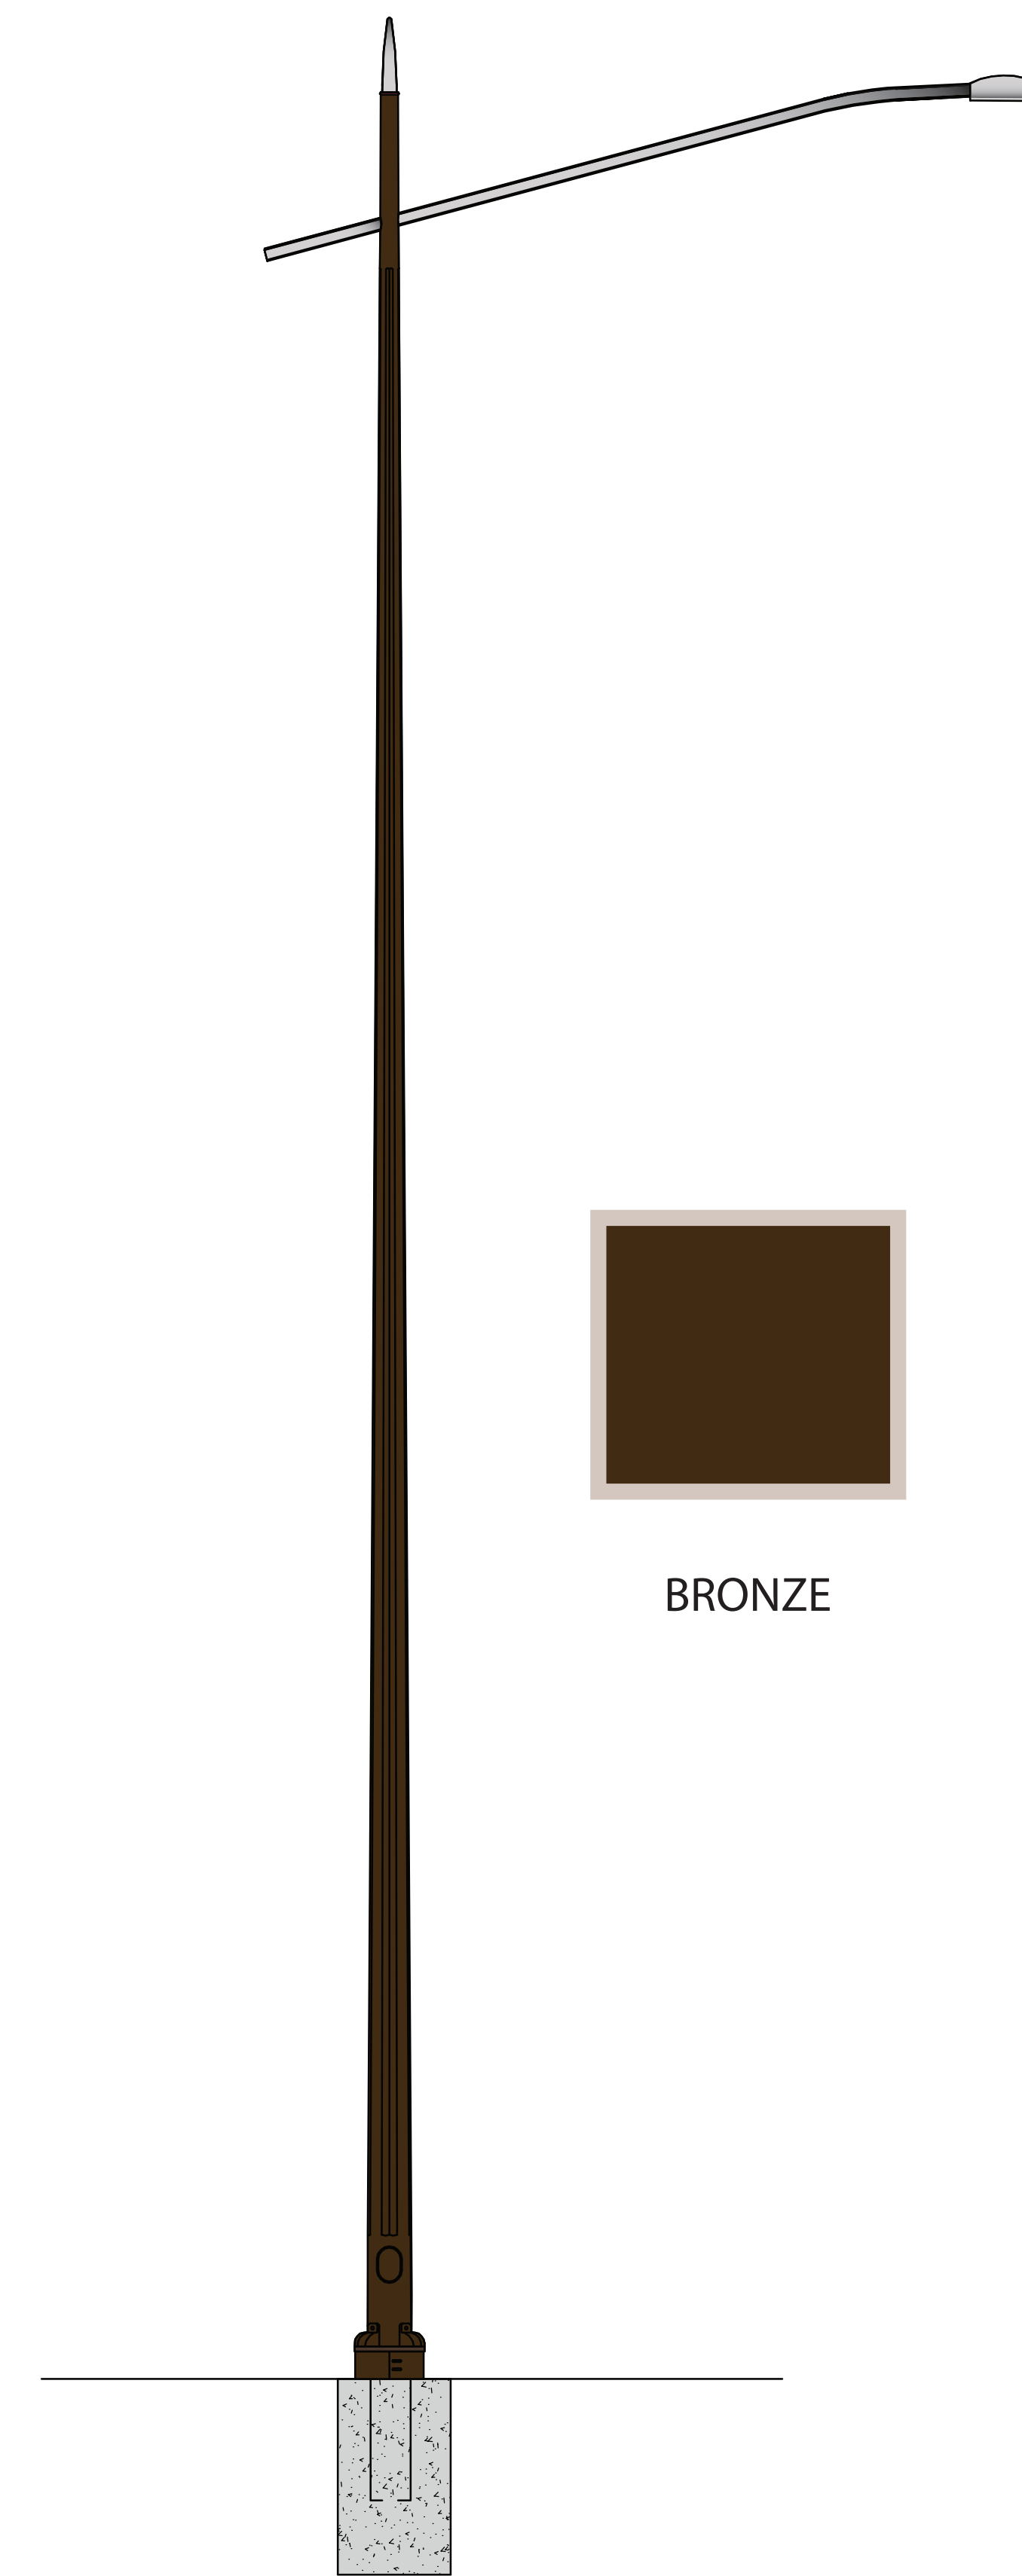

BRONZE

Southern Boulevard

Final Design Phase I

PW1625 (CN A301041)

